


## **Appendix 6 – Tree Felling and Hedgerow Removal Planning Drawing**

Umma More Renewable  
Energy Development




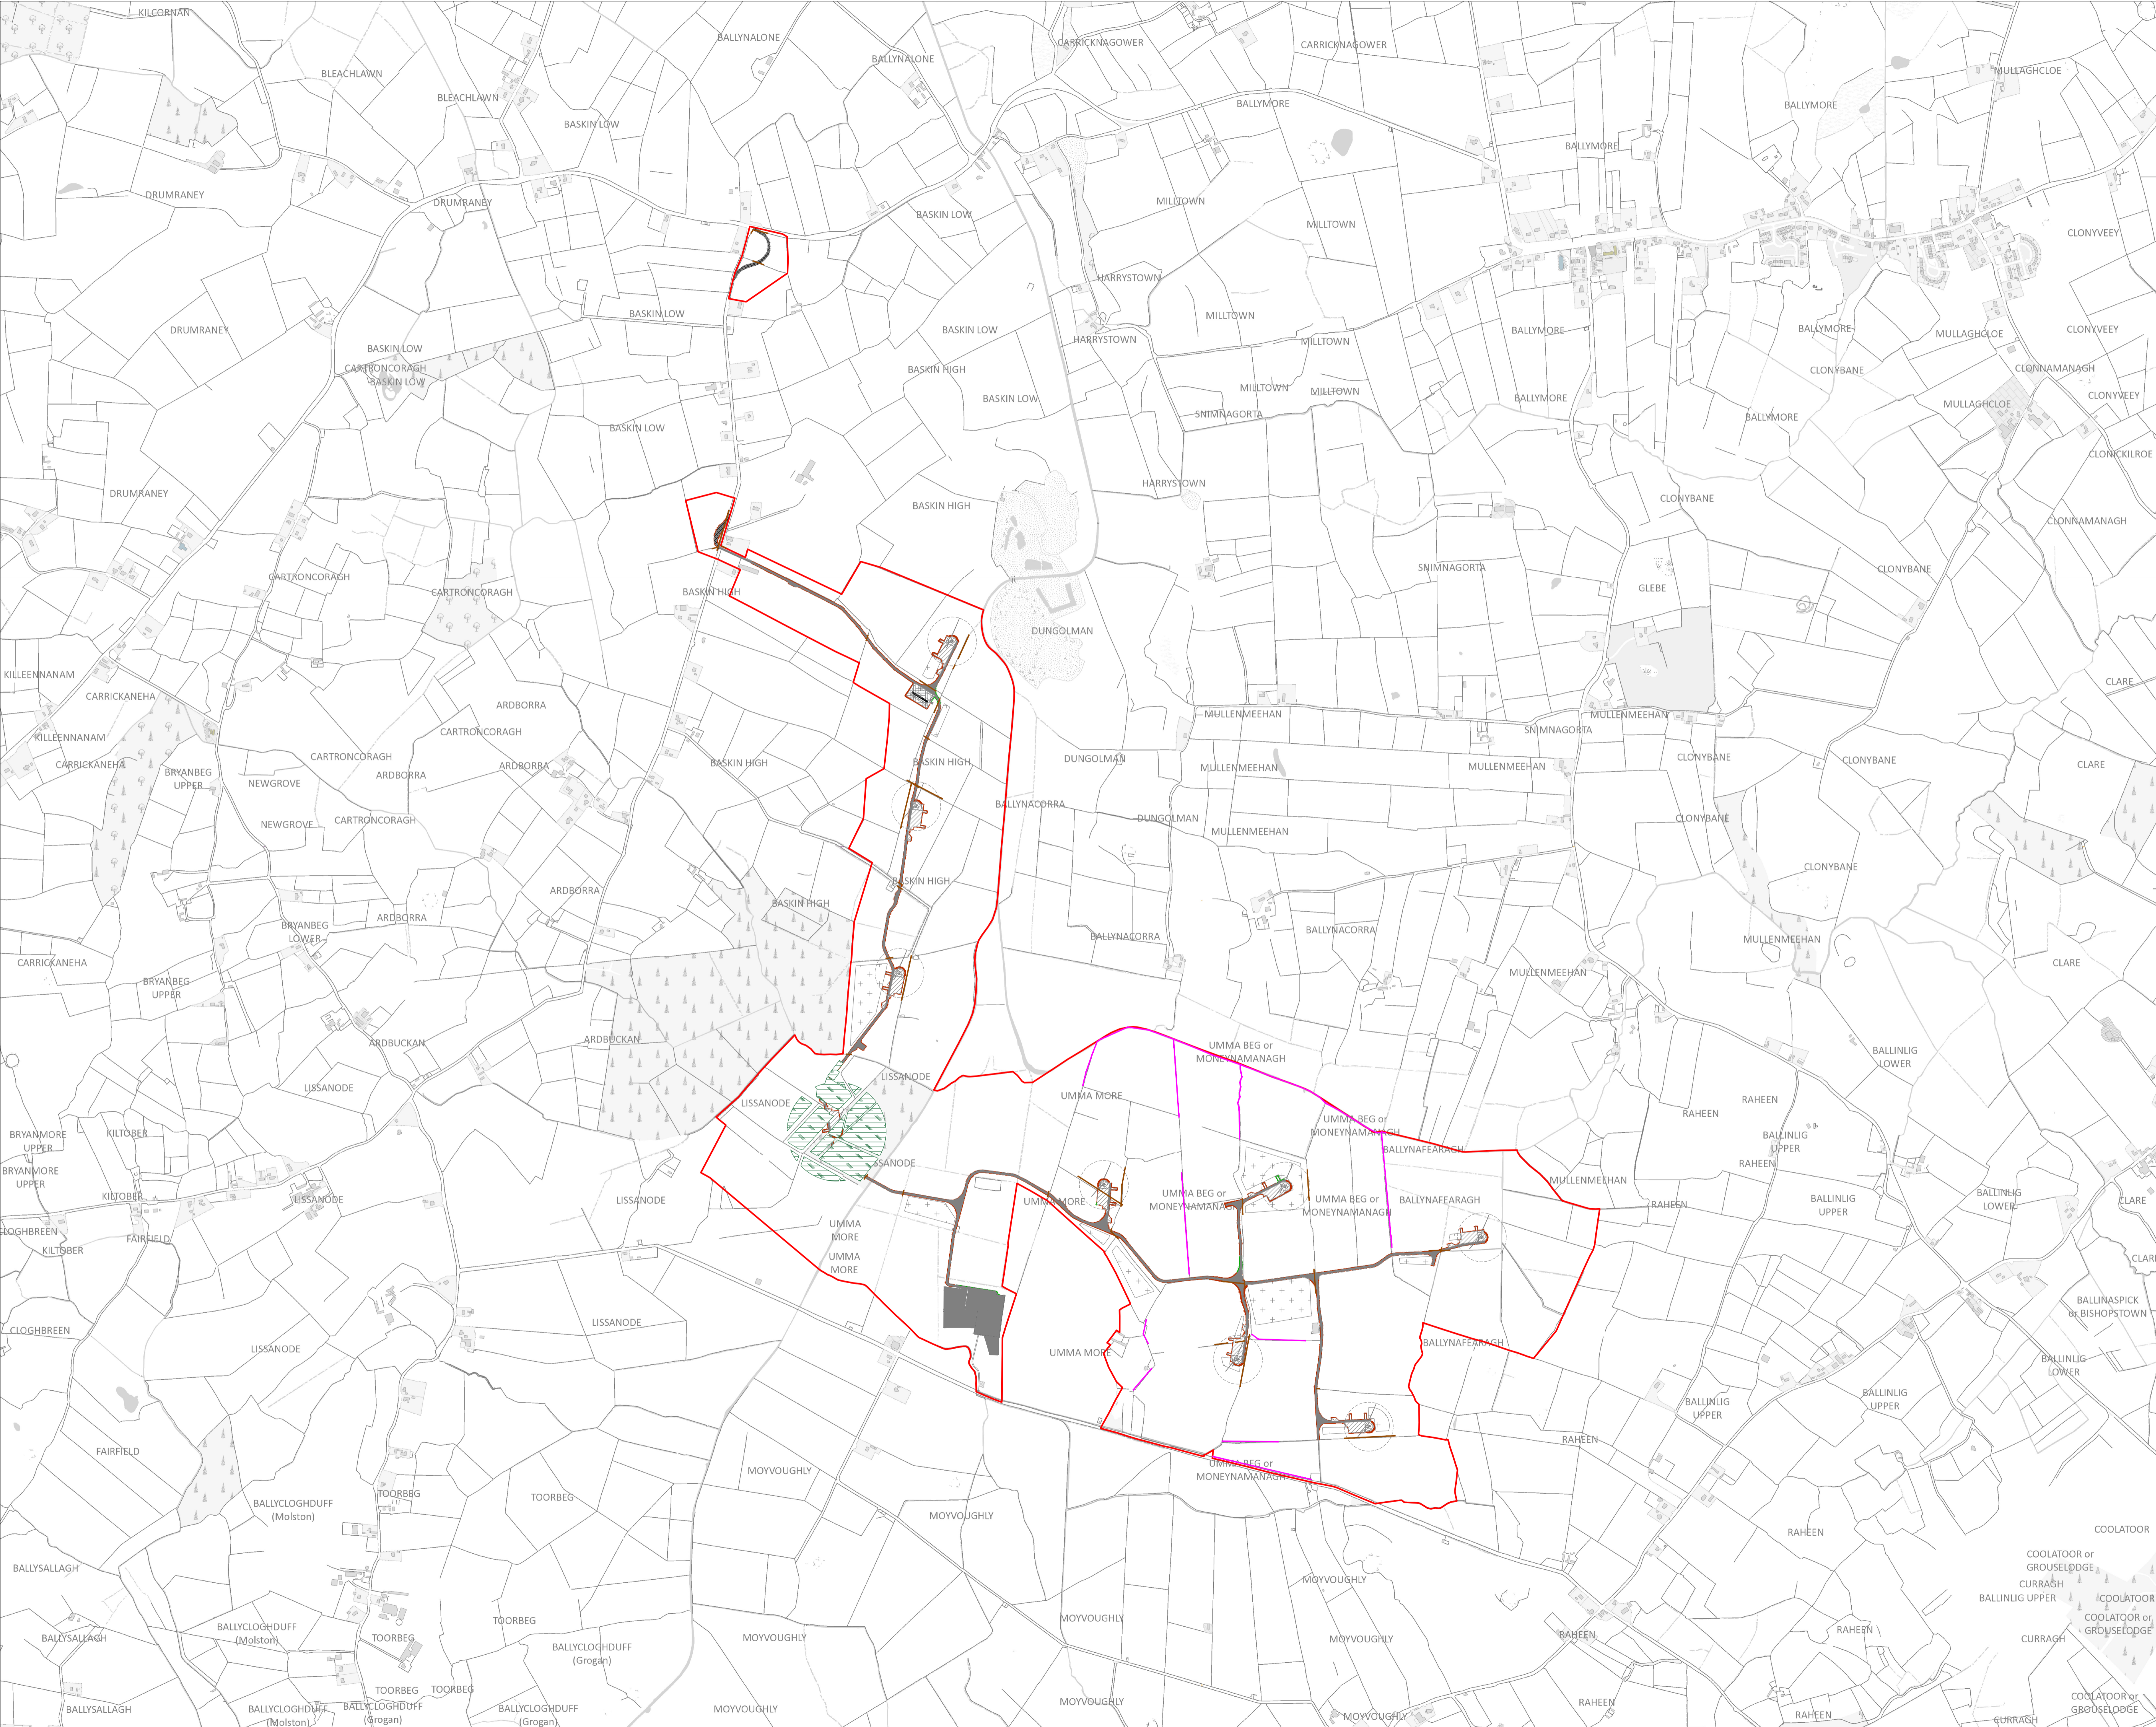

- Project Design Drawing Notes**
1. Drawings issued are for planning application purposes only.
  2. Drawings not to be used for construction/contract conditions.
  3. Copyright, all rights reserved. No part herewith may be copied or reproduced partially or wholly in any form whatsoever without the prior notice of the copyright owner McCarthy Keville O'Sullivan.
  4. Do not scale off this drawing. Figured metric dimensions only should be taken off this drawing.
  5. All contractors, whether main or sub-contractors, must visit the site and are responsible for taking and checking any and all dimensions and levels that relate to the works.
  6. The use of or reliance upon this drawing shall be deemed to be acceptance of these conditions of use unless otherwise agreed in writing, such written agreement to be sought from and issued by the copyright holder to the use or reliance upon this drawing.
  7. Layout plans show Turbine rotor diameter as per turbine drawing.
  8. Final levels may vary depending on local ground conditions.

**Drawing Legend**

- Planning Application Boundary
- Wind Farm Infrastructure
- Forestry Felling Footprint
- Hedgerow Replanting
- Treeline and Hedgerow Removal

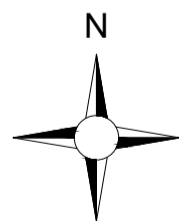

Ordnance Survey Ireland Licence No. CYAL502875176 Ordnance Survey Ireland/Government of Ireland

DRAWING TITLE:  
**Tree Removal and Hedgerow Replanting**

PROJECT TITLE:  
**Umma More Renewable Energy Development, Co. Westmeath**

DRAWING BY: <b>Joseph O'Brien</b>	CHECKED BY: <b>Ellen Costello</b>
PROJECT No.: <b>201050</b>	DRAWING No.: <b>201050 - x</b>
SCALE: <b>1:10,000 @ A3</b>	DATE: <b>12.06.2025</b>
OS SHEET No.: 2900, 2901, 2969, 2970	

**MKO**  
Planning and Environmental Consultants  
Tuam Road, Galway  
Ireland, H91 VW84  
+353 (0) 91 735611  
email: info@www.mkoireland.ie  
Website: www.mkoireland.ie